

TYPE FREEHOLD  
 PURPOSE SUBDIVISION  
 PLAN OF  
 LOTS 125-127, 148-152,  
 9001 & RESTRICTIVE COVENANT

DISTRICT CANNING  
 TOWNSITE  
 DOLA FILE  
 LOCALITY BRENTWOOD  
 LOCAL AUTHORITY  
 CITY OF MELVILLE  
 INDEX BG34(2) 13.14  
 ON  
 FIELD BOOK  
 85045

S.S.A. YES  
 FORMER TENURE  
 LOT 9000  
 DP 37800  
 C.T. 2224/780


SURVEYOR'S CERTIFICATE - Reg 54  
 I, Mark P. Maricotti, hereby certify that this plan is a correct representation of the survey and/or calculations from measurements recorded in the field and lodged for the purposes of this Act and that it complies with the relevant written law(s) in relation to which it is lodged.

Licensed Surveyor: *Mark P. Maricotti* Date 18-5-04  
 P.O. Box 171, South Perth WA 6951  
 Telephone: (08) 9474 1099  
 Facsimile: (08) 9474 1093  
 Email: mark@maricottisurveyors.com.au

APPROVED BY  
 WESTERN AUSTRALIAN  
 PLANNING COMMISSION  
 FILE 122722  
 DATE 28-7-2004

IN ORDER FOR DEALINGS  
 SUBJECT TO  
 SEC. 136D OF T.L.A.  
 29.7.2004


APPROVED REG26A (4)  
 03.08.2004  
 DATE

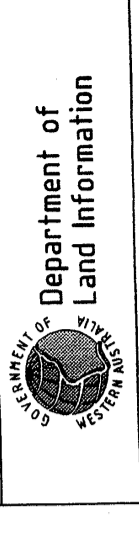

DEPOSITED PLAN  
**41379**  
 SHEET 1 OF 2 SHEETS  
 EDITION 1 VERSION 2

AMENDMENTS TABLE

ED/VER	AMENDMENT	BY	SIGNATURE	DATE
1/2	SURVEY SHEET (ALSO SHOWING NON STANDARD MARKING) BEING SHEET 2 NOW LODGED	DLI		29/7/2004

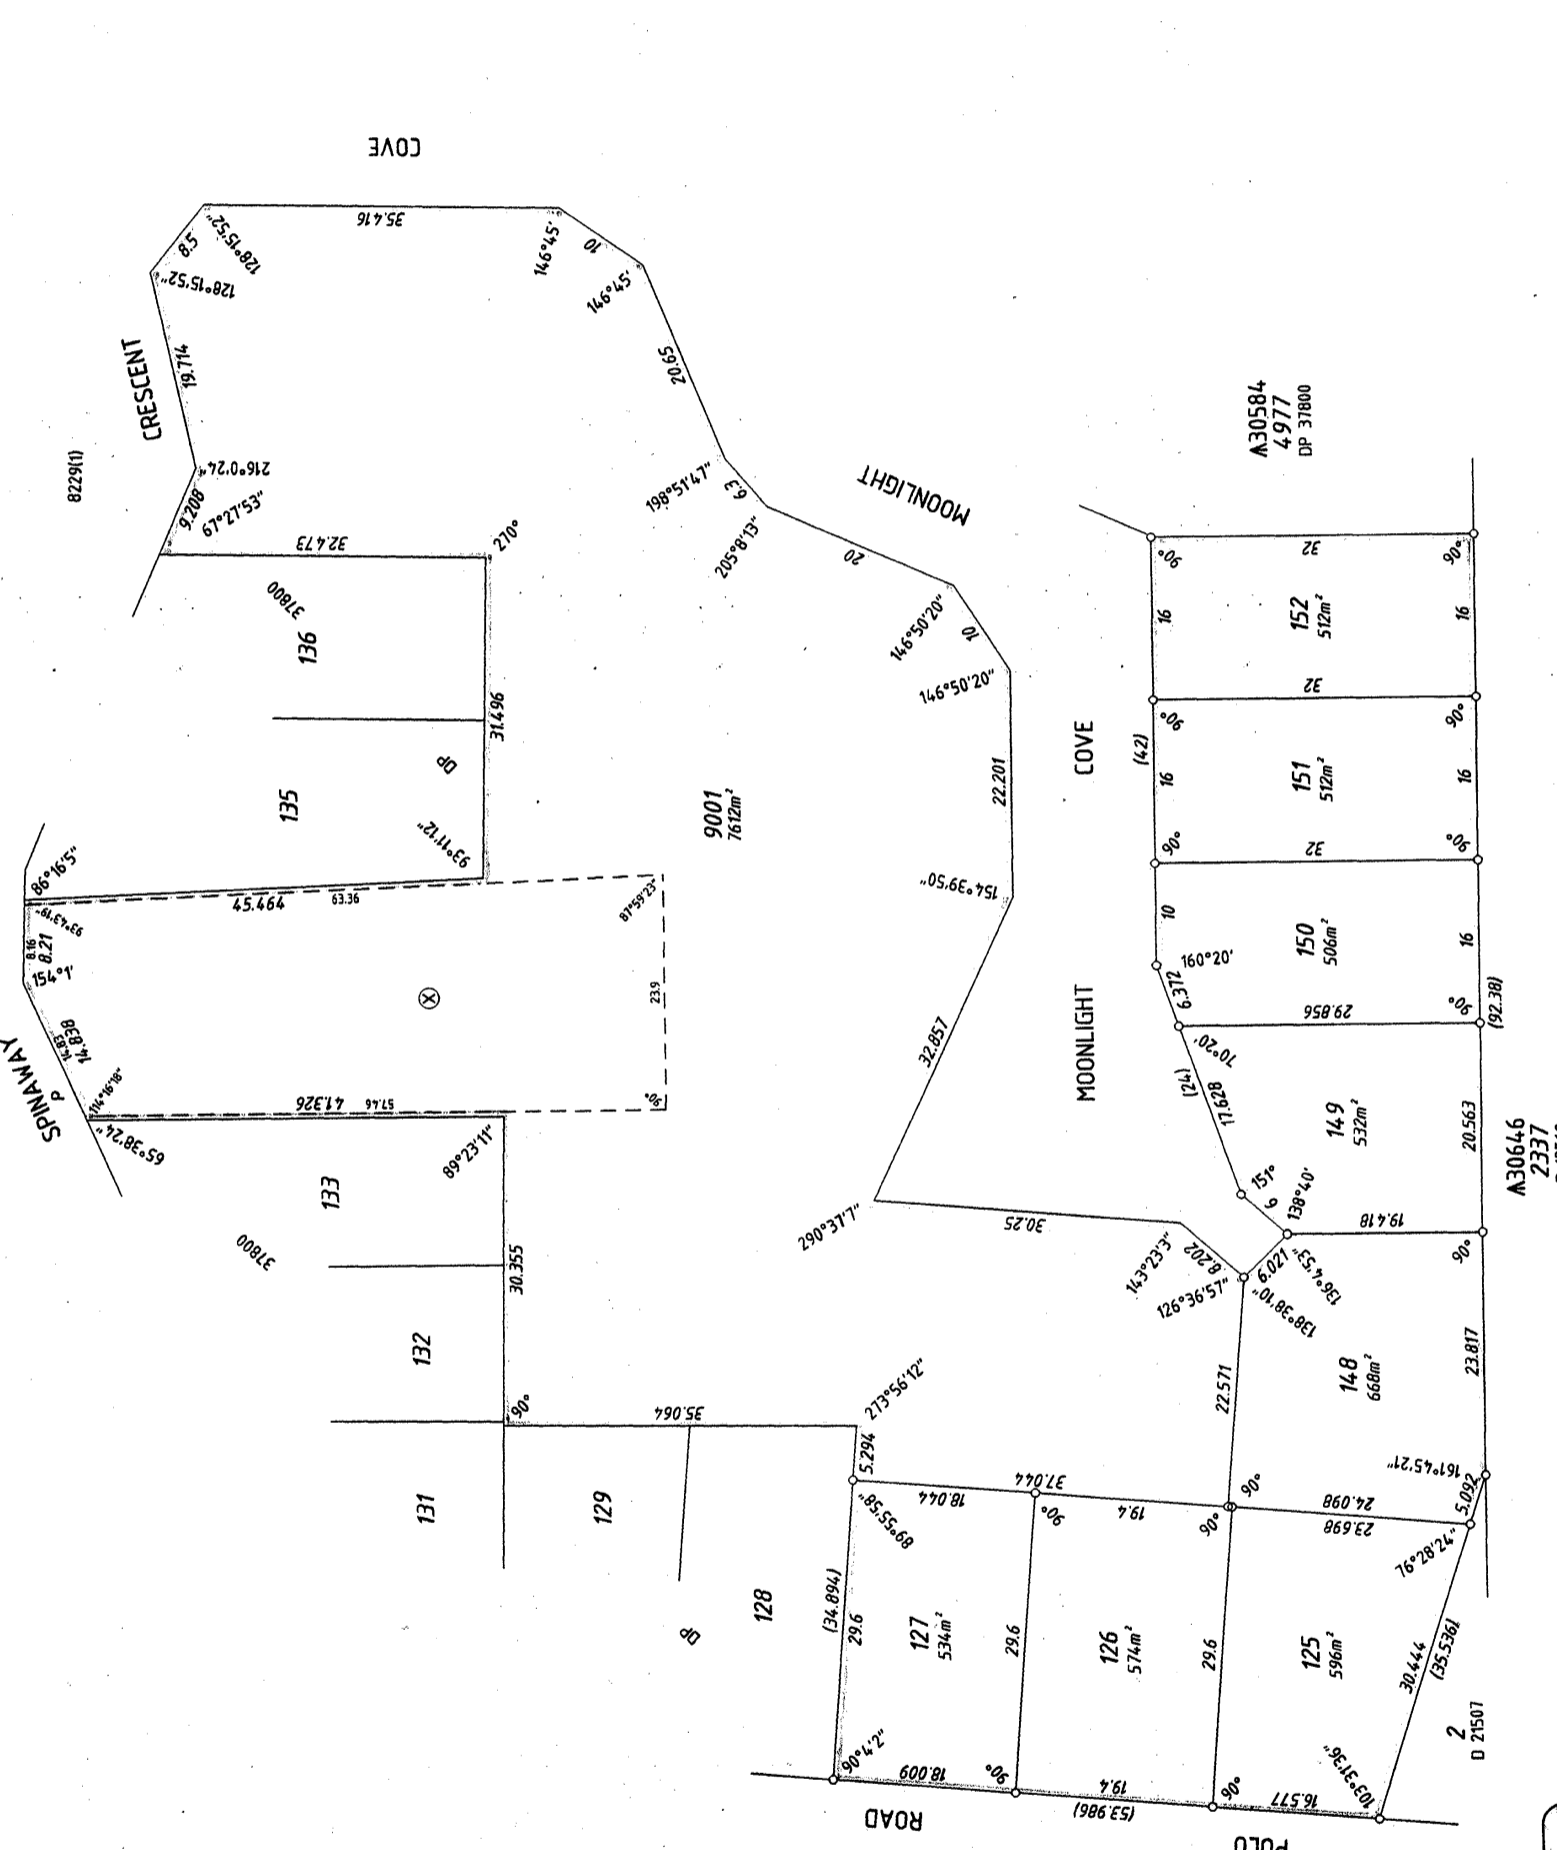

SURVEY CARRIED OUT UNDER REG 26A  
 SPECIAL SURVEY AREA GUIDELINES  
 ALL BOUNDARY / CORNER SURVEY MARKS SHOWN ON THIS SHEET ARE INDICATIVE ONLY. USE ONLY THE SURVEY SHEET/S WHEN DETERMINING THE TRUE FINAL POSITION AND TYPE OF ALL SURVEY MARKS PLACED PERTAINING TO THIS PLAN.

SCALE 1:500  
 ALL DISTANCES ARE IN METRES

INTERESTS AND NOTIFICATIONS

SUBJECT	PURPOSE	STATUTORY REFERENCE	ORIGIN	LAND BURDENED	BENEFIT TO	COMMENTS
⊗	MEMORIAL RESTRICTIVE COVENANT	HERITAGE OF WESTERN AUSTRALIA ACT 1990 SEC 136D of the T.L.A.	I 657004 THIS PLAN & DOL 1973806	LOT 9001 ALL LOTS EXCEPT 9001	HERITAGE COUNCIL of W.A.	ALL LOTS EXCEPT 9001

DP 41379 (01)